


TAX ASSESSMENT MAP
CITY OF MILLVILLE
 CUMBERLAND COUNTY, NEW JERSEY
 SCALE: 1" = 400' JUNE 2001
ROBERT H. THOMAS, SR., N.J.S 20371
 2429 E. MAIN ST. MILLVILLE, NEW JERSEY

NEW JERSEY DEPARTMENT OF THE TREASURY
 OFFICE OF TAXATION
 PROPERTY ADJUSTMENT BOARD
 AUTHORITY DERIVED FROM THE
 TAX MAP ACT OF 1998
 AND THE PROPERTY ADJUSTMENT ACT OF 1998
 JAN 1 2001

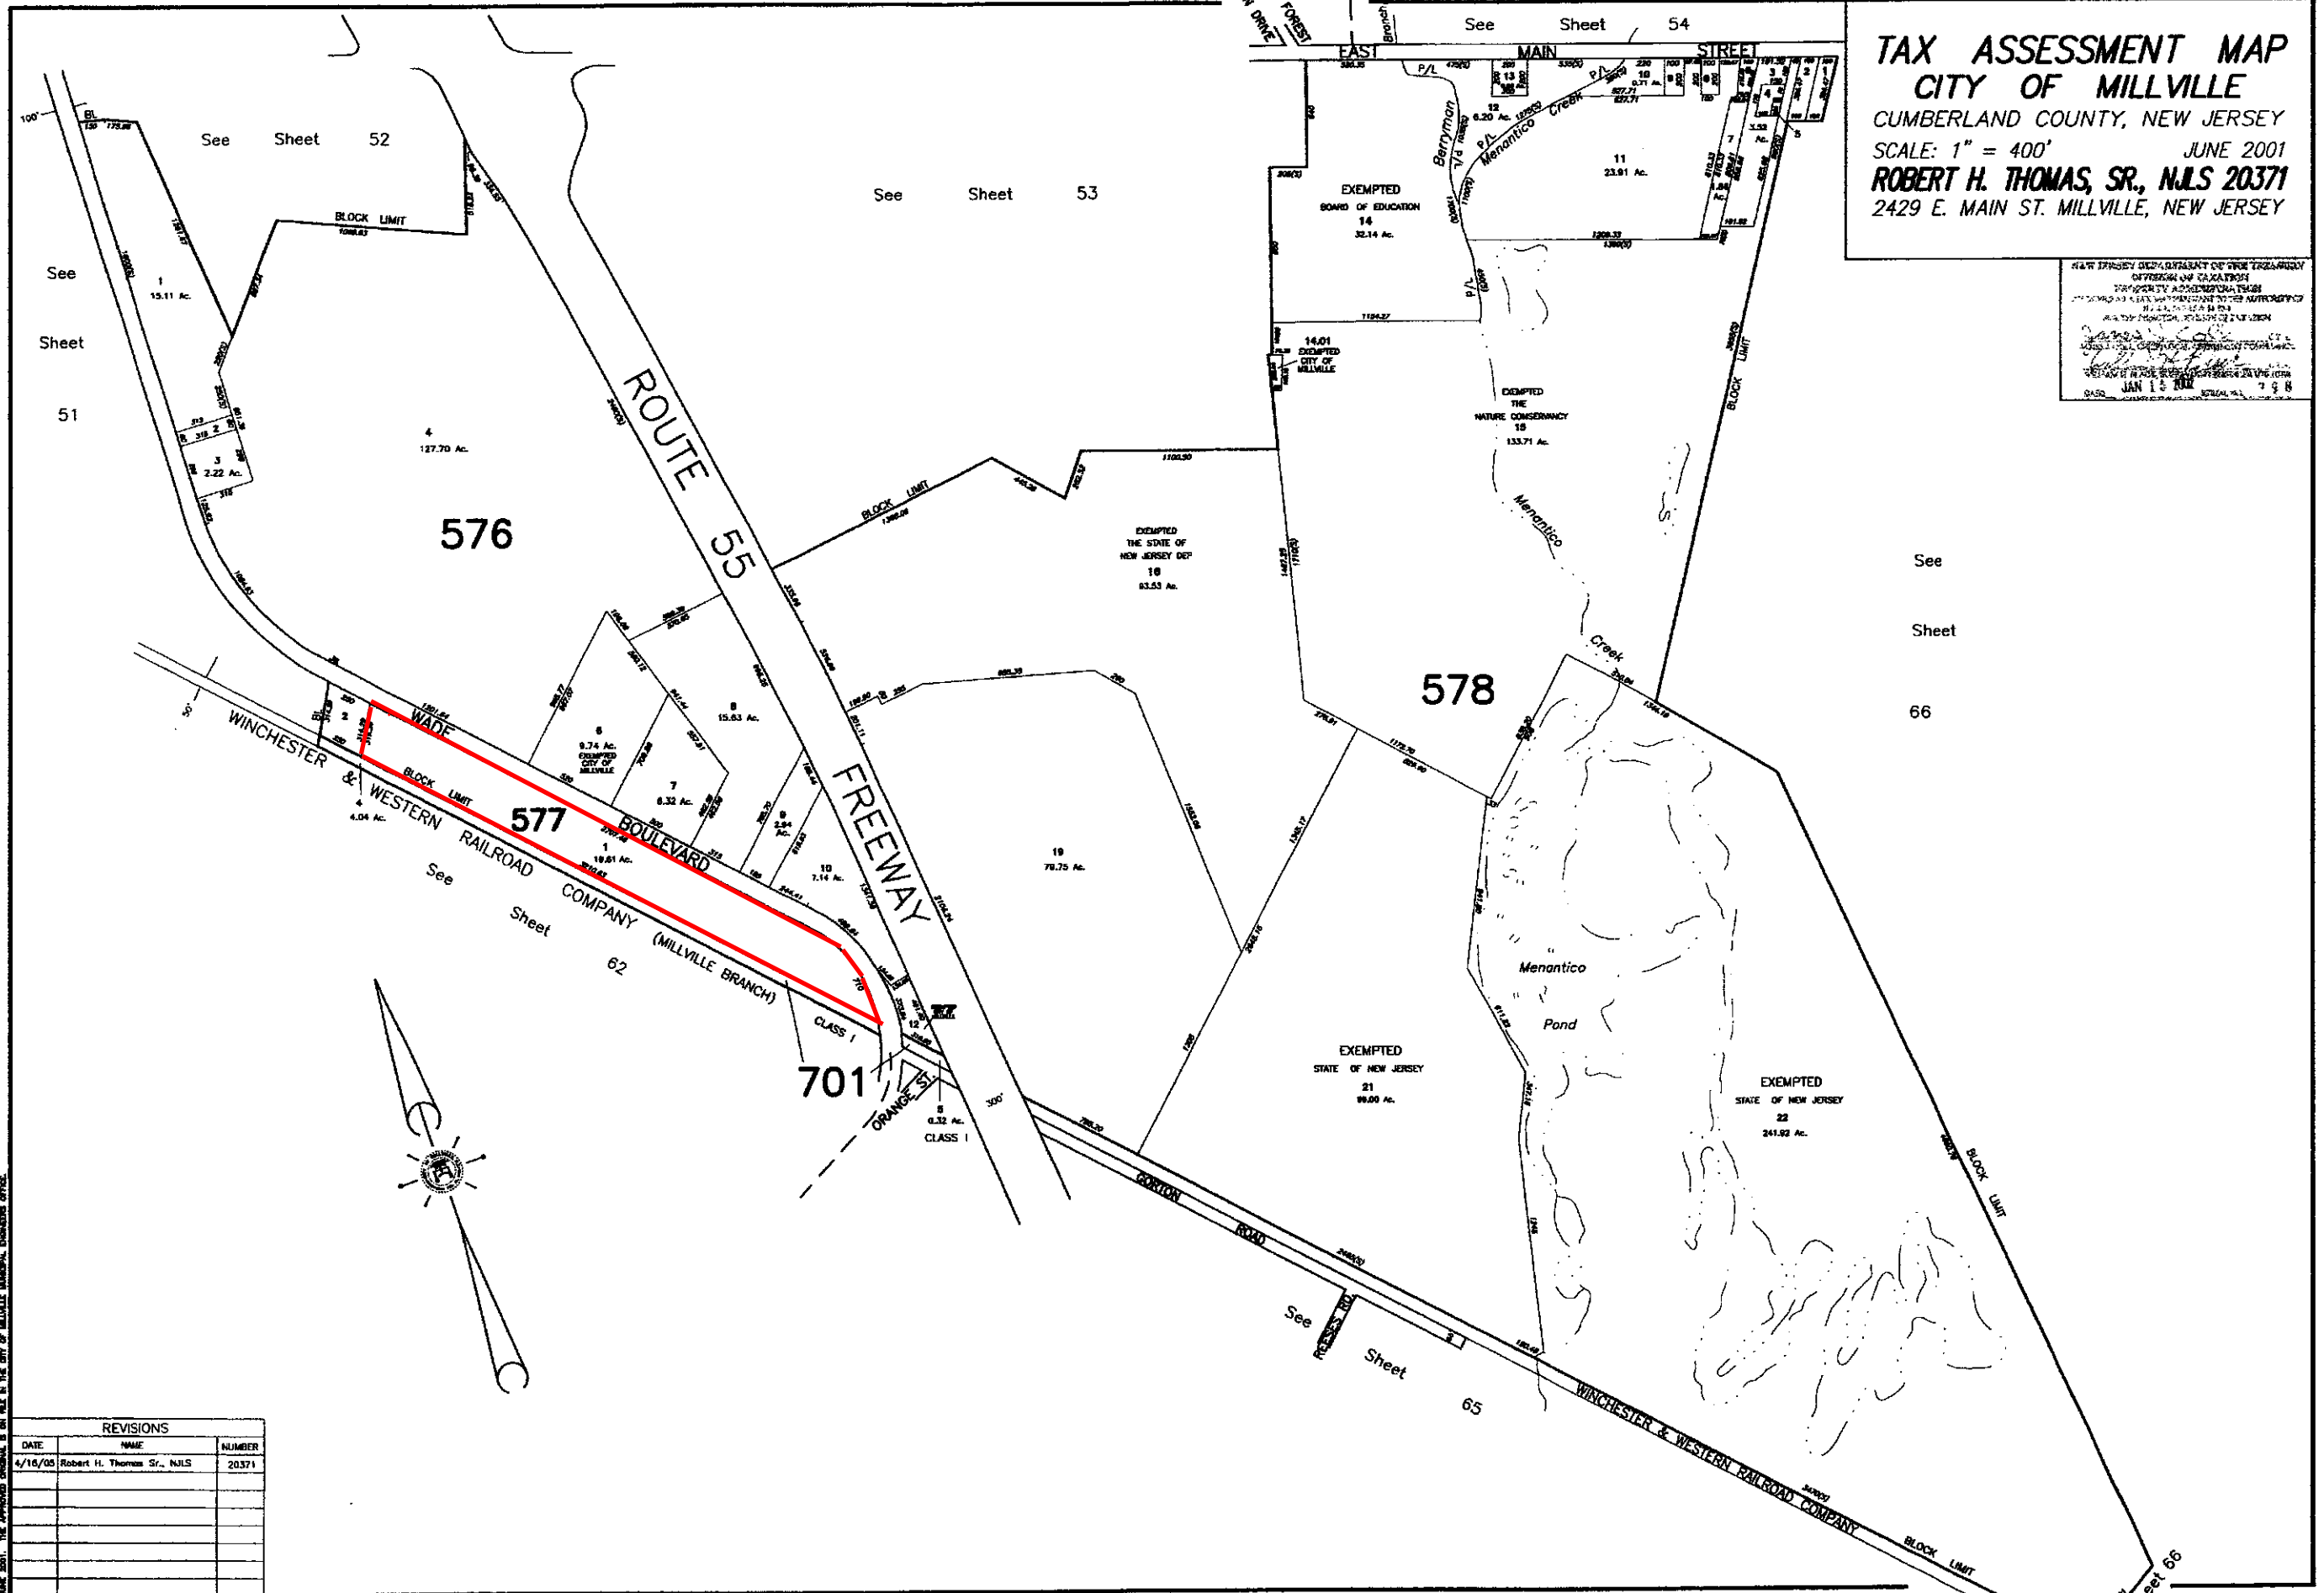


See
Sheet
66

See Sheet 56

THIS SHEET IS A LIMITED COPY OF THE TAX MAP PREPARED BY ROBERT H. THOMAS SR. PLS. SEE SHEET 51 FOR THE COMPLETE MAP.

REVISIONS		
DATE	NAME	NUMBER
4/16/05	Robert H. Thomas Sr., N.J.S	20371

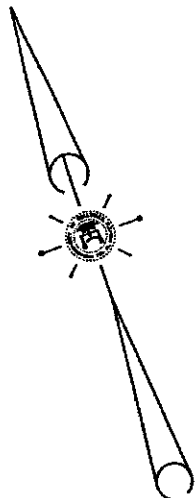



S Wade Blvd, Millville, NJ 08332

RAIL LINE

Whitall Ave
Valatia Ave

Holly Berry Ln
S 2nd St

Myrtle St
Lilac Ave

Henry Dr
Brian Ave
Richard Dr

Eden Rd

S Wade Blvd

Gorton Rd



Crescent

47

55

Image © 2011 DigitalGlobe
Data SIO, NOAA, U.S. Navy, NGA, GEBCO
Image USDA Farm Service Agency
© 2011 Google

Google™