



SCALE: 1"=2000'
PART OF THE U.S.G. & G.S. WILLVILLE, N.J. QUADRANGLE

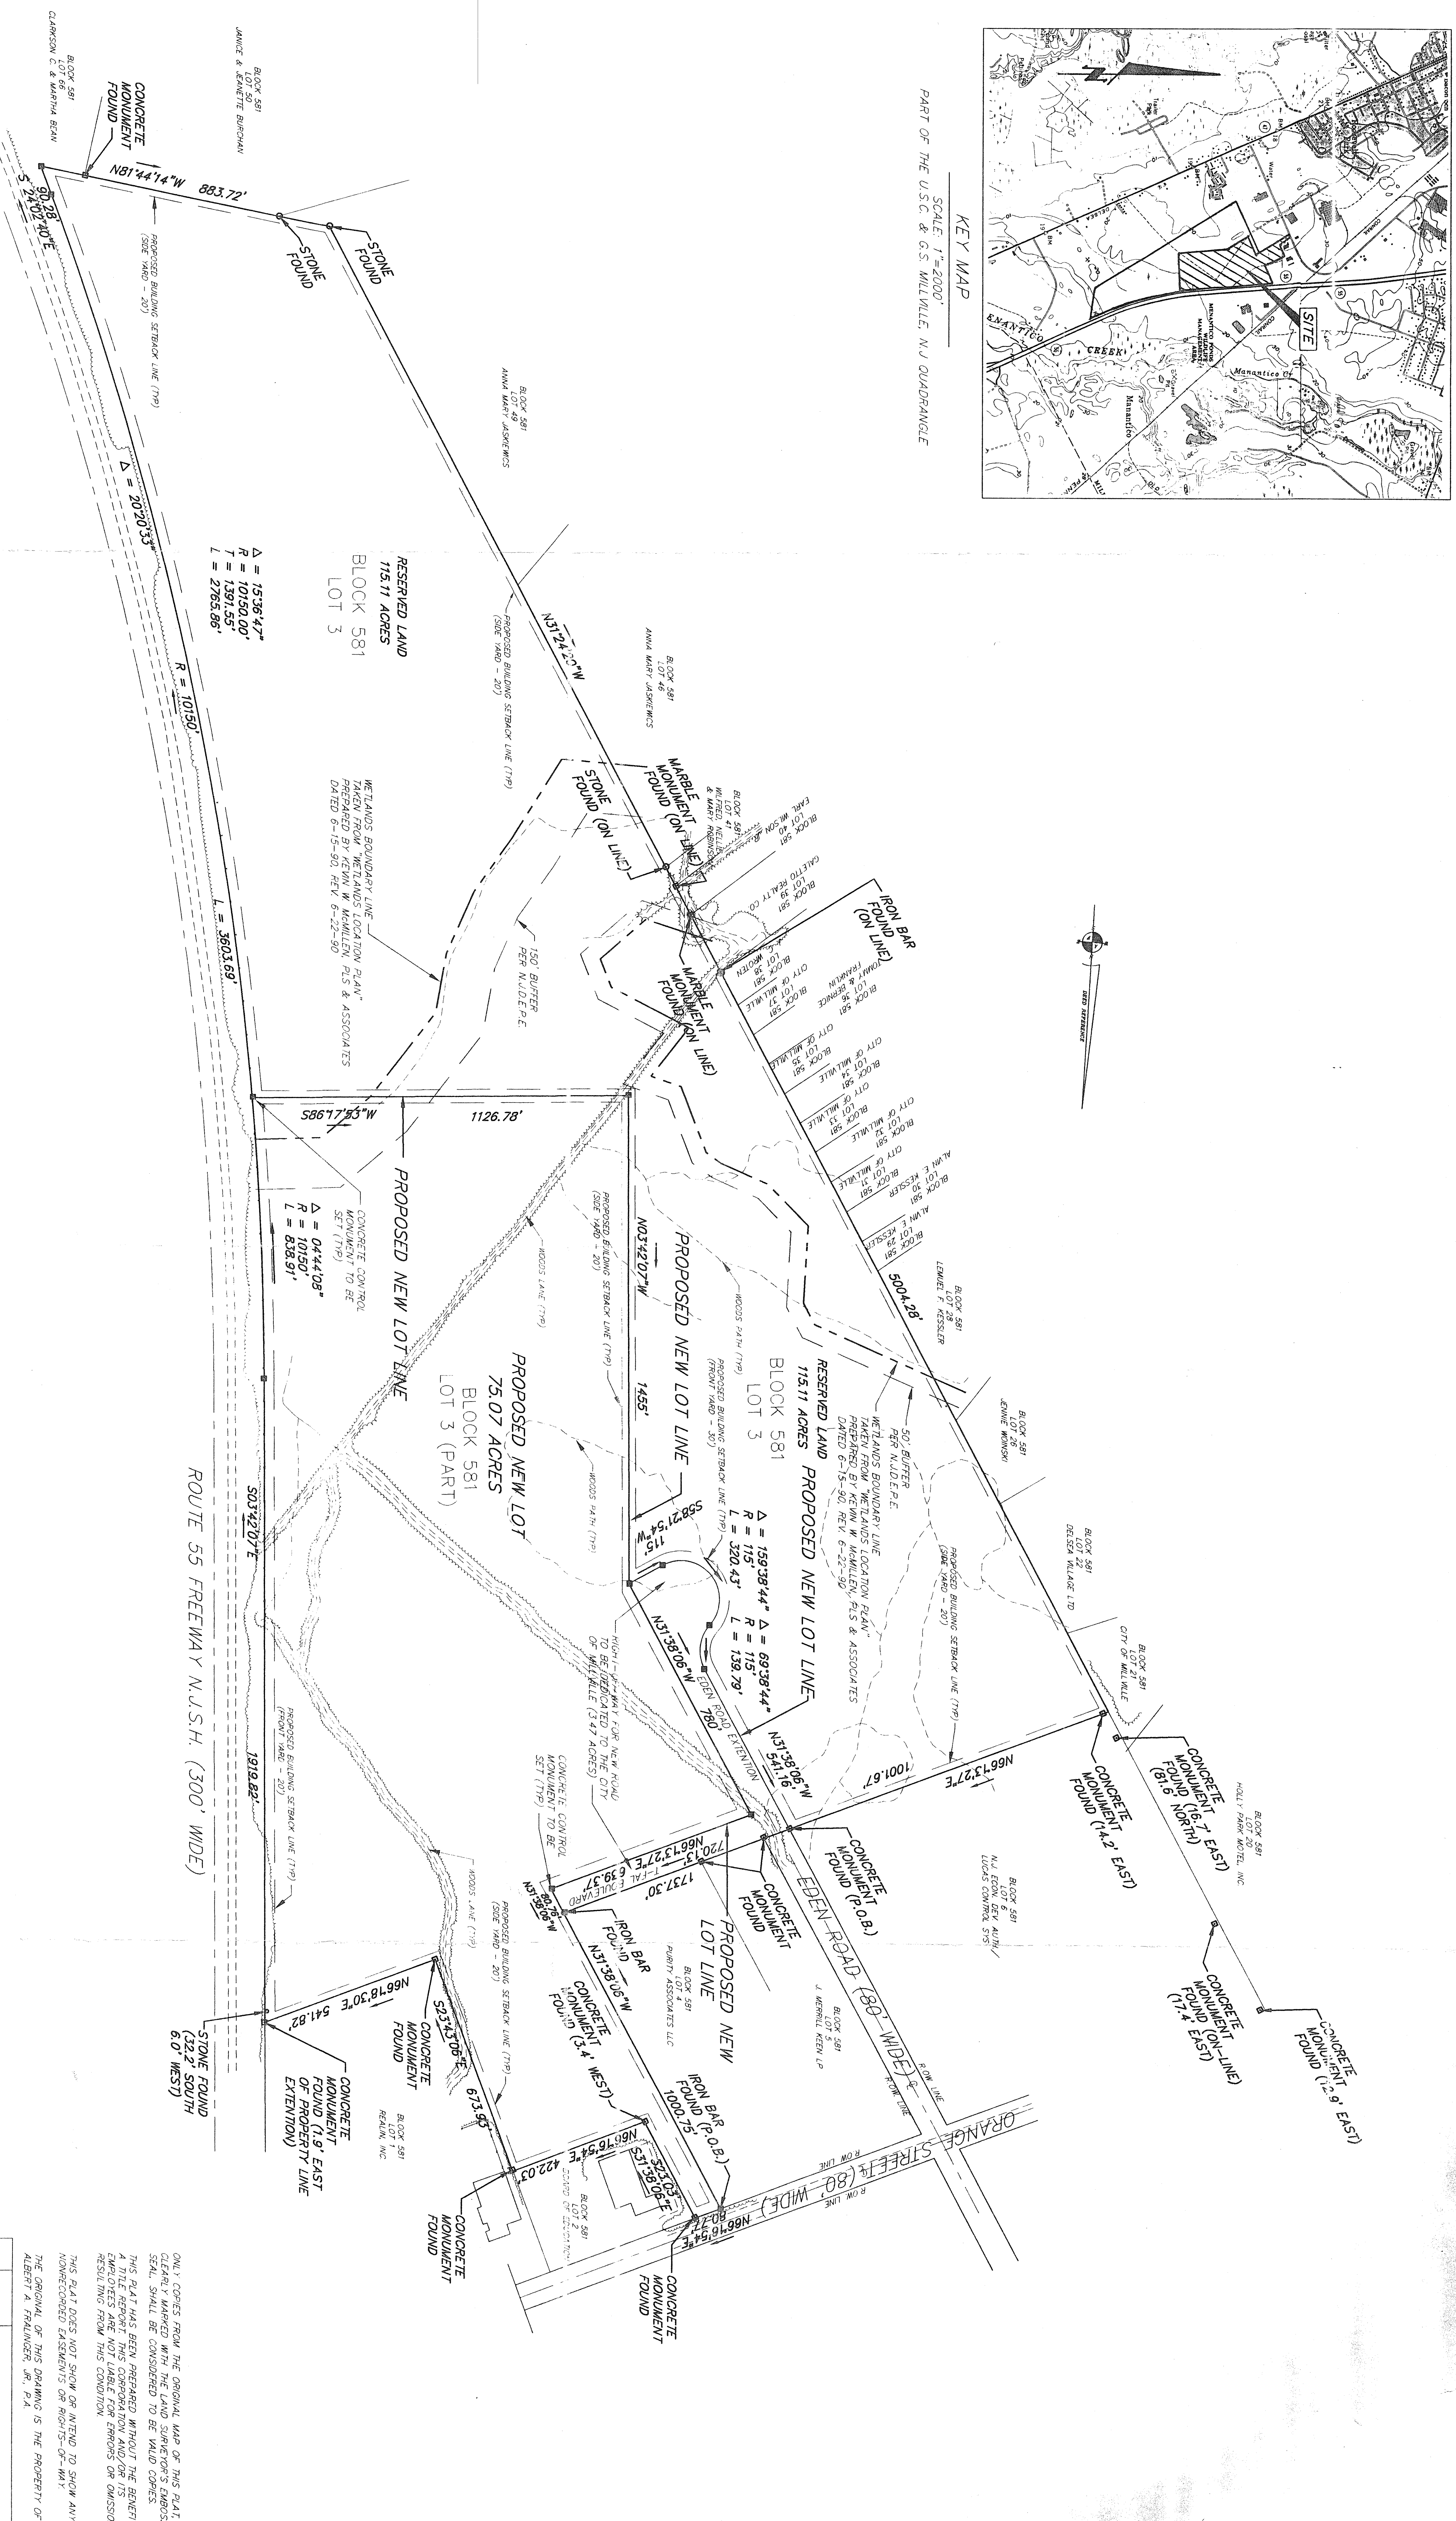

GENERAL NOTES

1. TAX MAP REFERENCE: SHEET 65, BLOCK 581
2. DEED REFERENCE: DEED BOOK 1703 PAGE 005
3. ZONING REQUIREMENTS: 1-1 GENERAL INDUSTRIAL ZONING DISTRICT
4. APPLICANT: F-1AL CORPORATION
5. OWNER: P.O. BOX 346 WETLANDS, N.J. 08360
6. ONE NEW LOT BEING CREATED BY THIS SUBDIVISION
7. INDICATES CONCRETE CONTROL MONUMENT TO BE SET

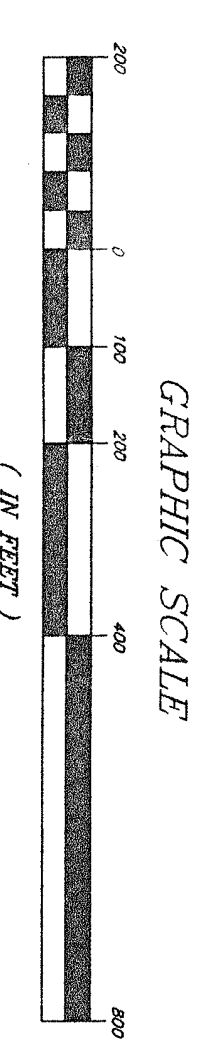

GRAPHIC SCALE

THIS PLAN IS HEREBY APPROVED BY THE PLANNING BOARD OF THE CITY OF WILLVILLE

CHAIRMAN	DATE
SECRETARY	DATE

I HEREBY CERTIFY THAT A BOND HAS BEEN GIVEN TO THE MUNICIPALITY GUARANTEEING THE FUTURE SETTING OF THE MONUMENTS SHOWN ON THIS MAP AND SO DESIGNATED BY THIS SUBDIVISION

I HAVE CAREFULLY EXAMINED THIS MAP AND FIND IT CONFORMS TO THE PROVISIONS OF THE MAP PLANNING LAW AND THE MUNICIPAL ORDINANCES AND REQUIREMENTS APPLICABLE THERETO

NO FRESHWATER WETLANDS, AS DEFINED BY THE NEW JERSEY FRESHWATER WETLANDS PROTECTION ACT (N.J.S.A. 13:96-1), ARE INTENDED TO BE SHOWN OR DELINEATED AS PART OF THIS PLAN.

I HEREBY CERTIFY THAT THIS MAP AND SURVEY HAS BEEN MADE UNDER MY SUPERVISION, AND COMPLETES WITH THE PROVISIONS OF THE MAP PLANNING LAW

NO.	DATE	DESCRIPTION	BY	R.O.W.
2	3-14-97	FINAL PLAT		
1	2-19-97	REVISED PROPOSED R.O.W.		

MAJOR SUBDIVISION - FINAL PLAT

PREPARED FOR
CITY OF WILLVILLE
CUMBERLAND COUNTY NEW JERSEY
DATE: 3-1-97
BY: R.O.W.

ONLY COPIES FROM THE ORIGINAL MAP OF THIS PLAT CLEARLY MARKED WITH THE LAND SURVEYOR'S EXRESSED SEAL SHALL BE CONSIDERED TO BE VALID COPIES. THIS PLAT HAS BEEN PREPARED WITHOUT THE BENEFIT OF EMPLOYERS ARE NOT LIABLE FOR ERRORS OR OMISSIONS RESULTING FROM THIS CONDITION.

THIS PLAT DOES NOT SHOW OR INTEND TO SHOW ANY UNRECORDED EASEMENTS OR RIGHTS-IN-WAY. THE ORIGINAL OF THIS DRAWING IS THE PROPERTY OF ALBERT A. FRALINGER, JR., P.A.

Albert A. Fralinger, Jr., P.A.
Professional Engineer
Environmental Science and Services
Water Park Executive Center, 628 South Park
Bridgeton, NJ 08302
(609) 338-2222
FAX: (609) 338-2223
Date: 3/1/97